

PROJECT SPECIFICATIONS

GENERAL:
 STEPS: 23' BENCHES: 22' ROLLED BEAM:
 RAISED BEAM: +24" (18') W/FALL PAD:

EQUIPMENT:
 FILTER: 520 Cart. CIRC PUMP: VS3050 CLEANER: Infloor
 400K Nat. Gas Heater, 2HP Spa Blower
 1HP Water Feature Pump
 Ultra UV & Clear O3

ACCESS: R#R 1 Section, Paint

EXCAVATION: 81" Bobcat

PLUMBING:
 SKIMMER: 17' DRAINS: 37' RETURNS: 4 Looped AWL: T.B.D.
 VAC LINE: 24' AERATOR: 25' BLEED RETURN: 19'
 Spa Run (48'), (6) Therapy Jets
 1HP Pump w/ 2" Suction (25')
 36" Sheer Descent w/ 1 1/2" Rtn (4'), 2" Trunk (56')
 (2) 8" Copper Scuppers w/ 1 1/2" Rtns (30')

STEEL:
 See Engineered Standards by Ammtec

ELECTRIC:
 RIGID: 50' BRASS: 68' LIGHTS: (1) 400W, (1) 100 W
 CONTROL PANEL: Easy Touch 8 w/ Remote J-BOX: Eq
 Screen Logic Remote Apt.

SHOTCRETE:
 See Engineered Standards by Ammtec

GAS:
 2" (70'), 1 1/2" (130'), Valve/Cross


MASONRY:
 BBQ, Fireplace, & Seatwalls per Bid
 Masonry Pillars/Walls per Bid

ROCKWORK:
 TYPE: _____ LS ROCK: _____ UW ROCK: _____


DECK:
 Travertine AREA: 787sqft
 COPING: Travertine Coping (124') DECK DRAIN: 15'
 VBALL/UMB SLEEVES: 1 BASKETBALL SLEEVES:
 Travertine Over Patio (240sqft)

INTERIOR:
 FINISH: Mini Pebble COLOR: Std
 TILE: 206' TYPE: Std SPA SPILLWAY: Tile

MISC:
 (2) Planter Wok Pots

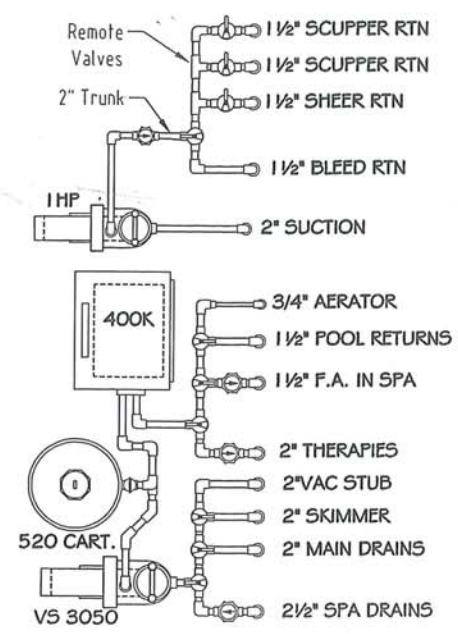


PLUMBING SCHEMATICS

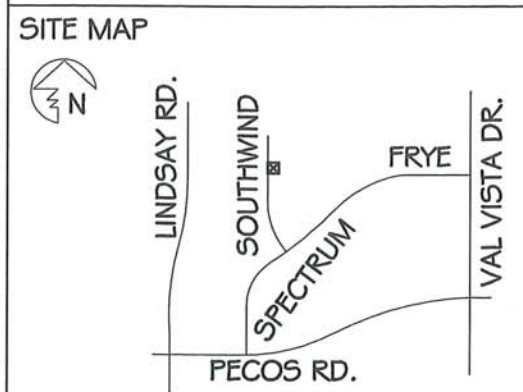

SITE MAP

PROPERTY LINE: 3' SET BACK

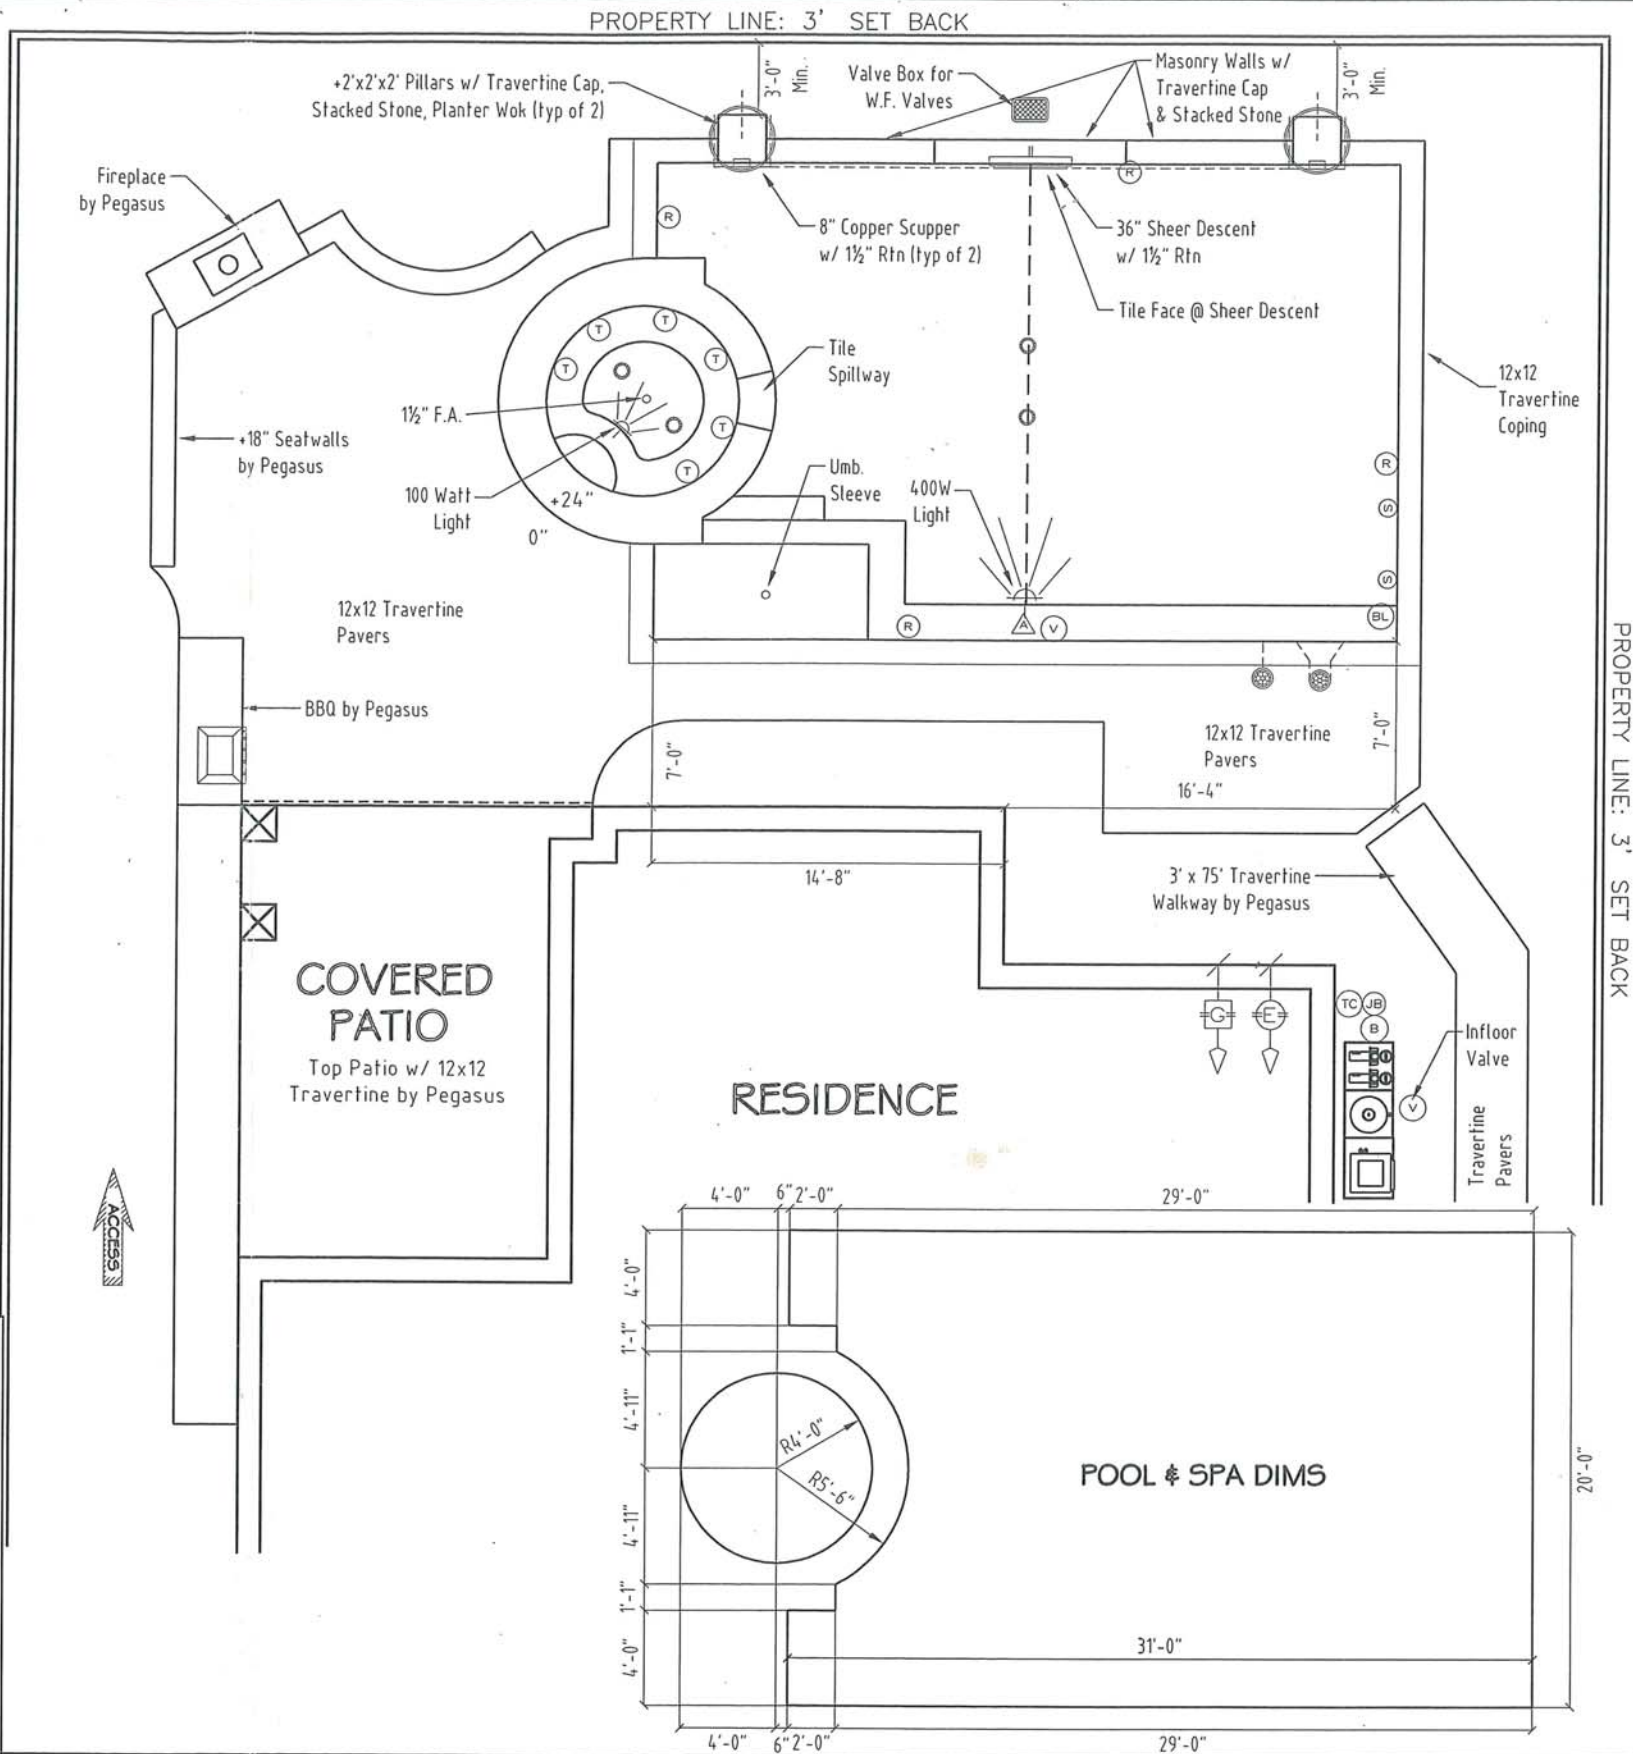

PROPERTY LINE: 3' SET BACK


Dwg Scale: 1/8" = 1'-0" Sheet: 1 of 1



Name: _____
 Address: _____
 City: _____ Zip: _____
 Home #: _____ Wrk #: _____
 Lot #: _____ Dwg By: _____ Date: _____
 Project Mgr: _____ Ph #: _____


REVISIONS:

By:	Date:	Description:
1	6/23	Made Pool 31' Long

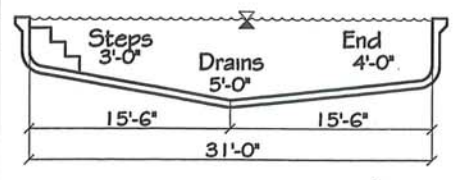

POOL DATA

PER:	108
SA:	580
IA:	1012
GAL:	17400

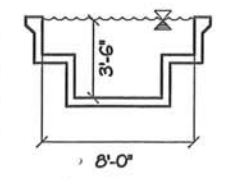

SPA DATA

PER:	26
SA:	50
IA:	141
GAL:	1313